


HICKORY WOODS ESTATES SOUTH FIRST REVISION

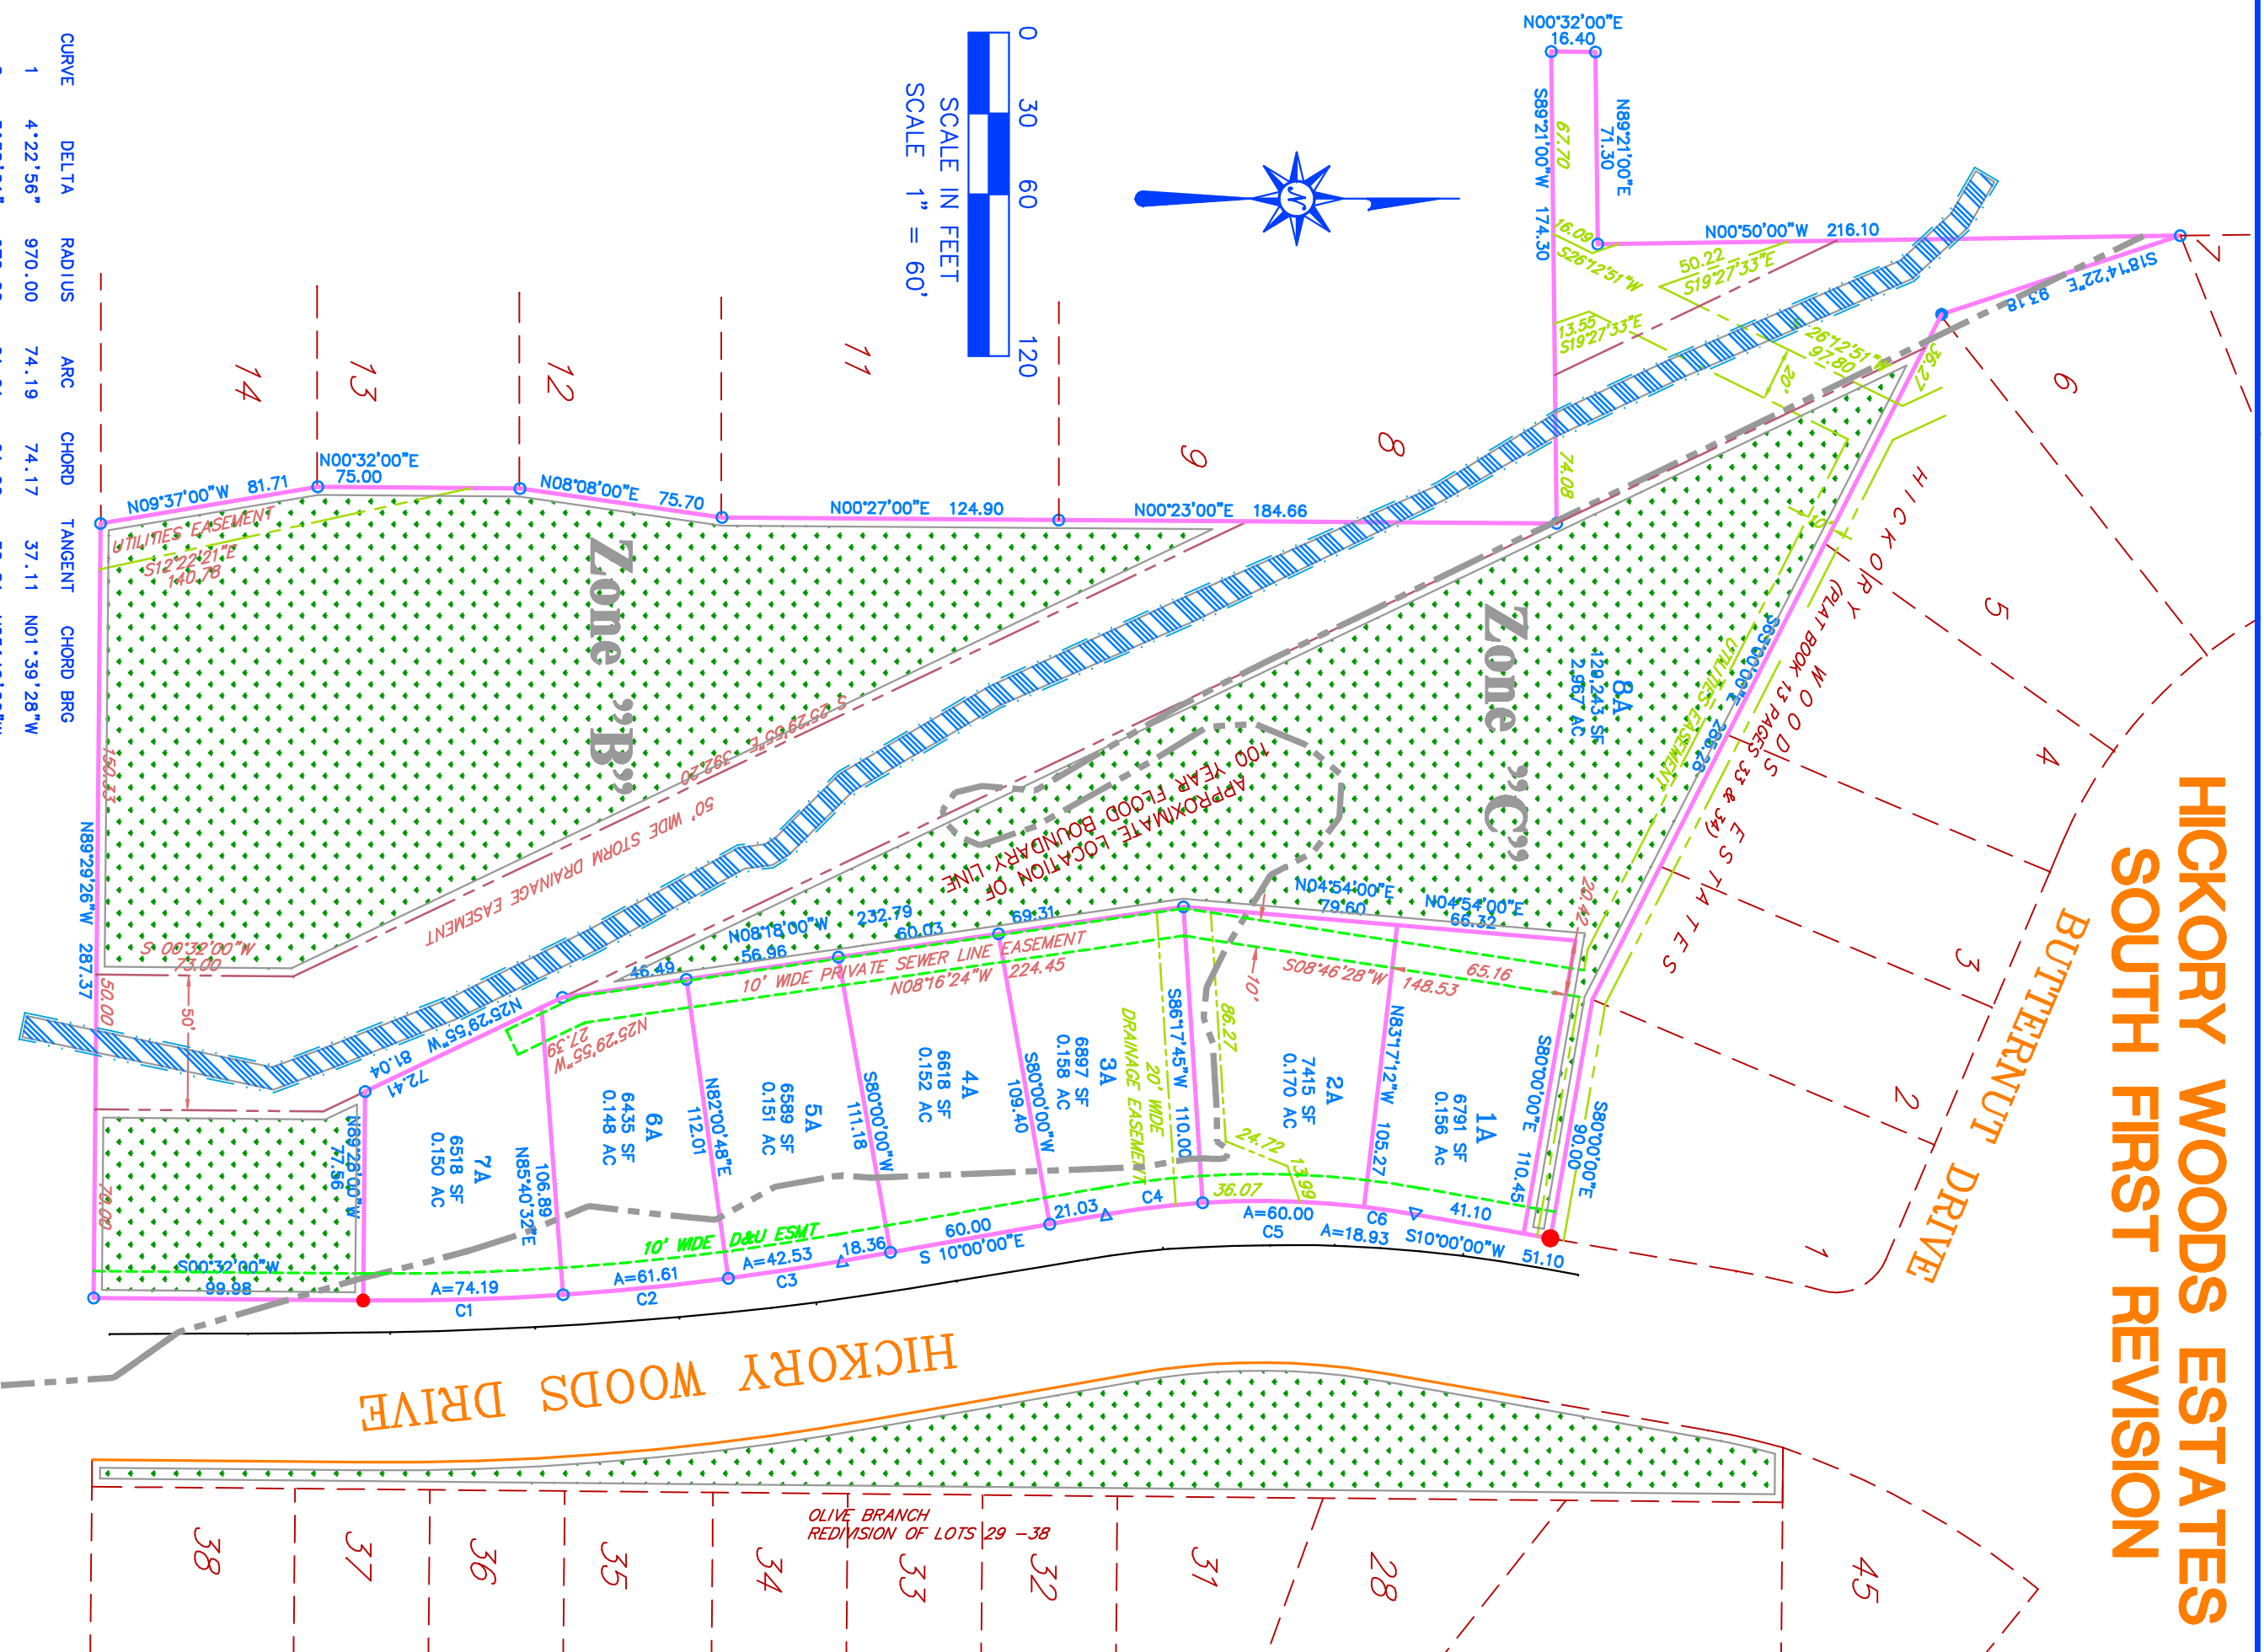

CURVE	DELTA	RADIUS	ARC	CHORD	TANGENT	CHORD BRG
1	4°22'56"	970.00	74.19	74.17	37.11	N01°39'28"W
2	3°38'21"	970.00	61.61	61.60	30.81	N05°40'06"W
3	2°30'44"	970.00	42.53	42.53	21.27	N08°44'38"W
4	6°17'45"	330.00	36.26	36.24	18.15	S06°51'08"E
5	10°25'03"	330.00	60.00	59.92	30.08	S01°30'16"W
6	3°17'14"	330.00	18.93	18.93	9.47	S08°21'24"W

GLENN AVENUE

06-198



J. KEITH MAXWELL PE/LS No. 17262
 MAXWELL ENGINEERING AND
 LAND SURVEYING, INC.
 CA-0397-LS CA-1367-E
 P. O. BOX 230 (334)826-9540
 AUBURN, ALABAMA 36831-0230